



CENTERLINE SECTION LOOKING WEST

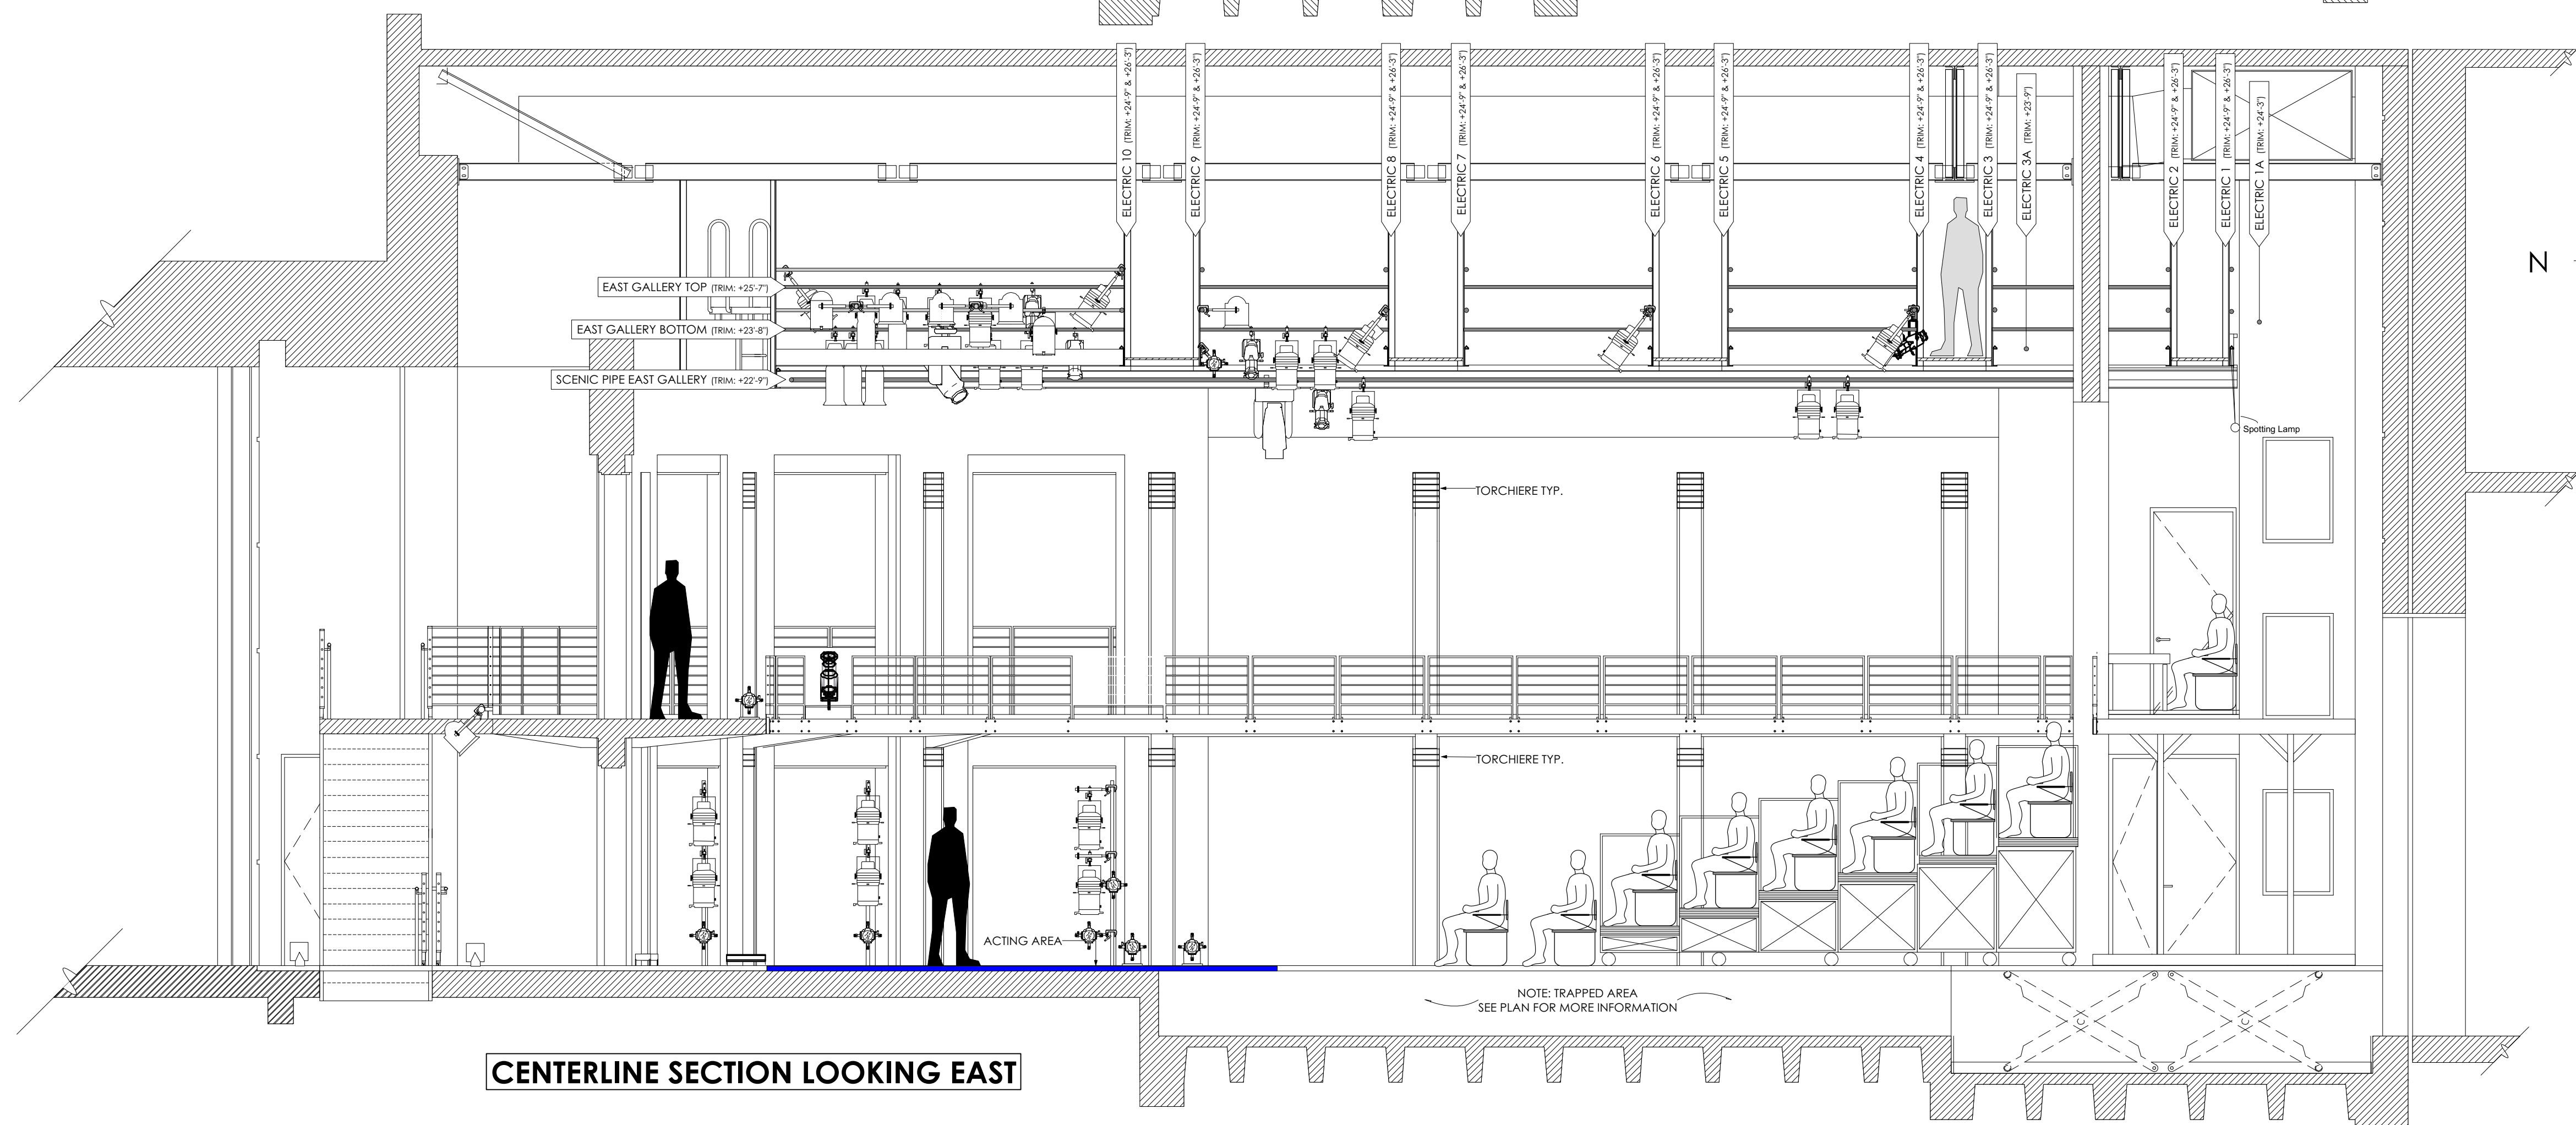

CENTERLINE SECTION LOOKING EAST

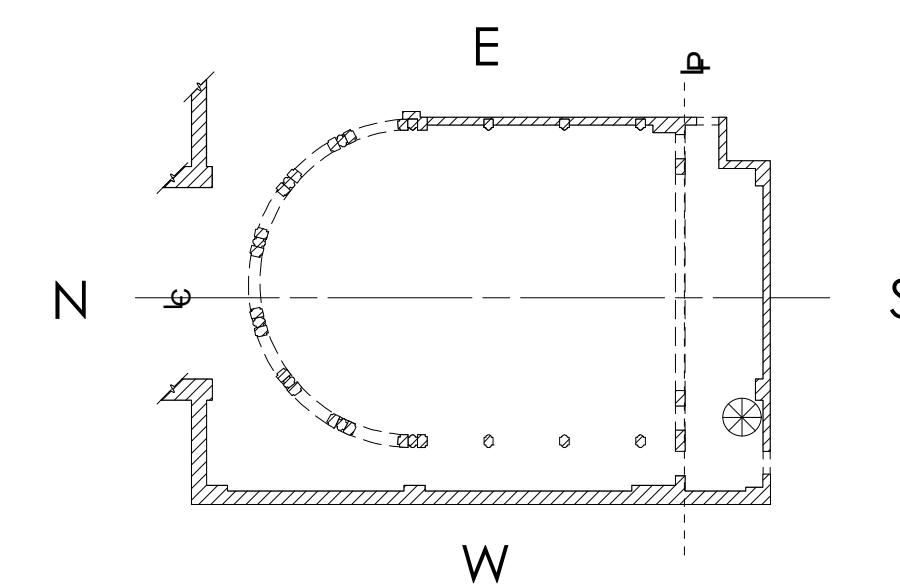

The University of Cincinnati College-Conservatory of Music
COHEN FAMILY STUDIO THEATER
CHOREOGRAPHERS' SHOWCASE 2018

VERSION 5 2/12/2018	RES. LIGHTING DESIGNER: NICHOLAS SMITH ASSOCIATE DESIGNERS: MICHAEL EKEMA-NARDELLA, JUSTIN DUDZIK, ZACH LIPO ZOVICH	ME: AUDREY MELKO DATE CREATED: 1/28/2018	PLATE: 2 OF TWO
UNIVERSITY OF CINCINNATI COLLEGE-CONSERVATORY OF MUSIC THEATRICAL DESIGN & PRODUCTION LIGHTING DESIGN DEPARTMENT (513) 556-9446		SCALE: 1/4" = 1'-0" DRAWN BY: NICHOLAS SMITH	